


ISSUED FOR PERMIT REVIEW

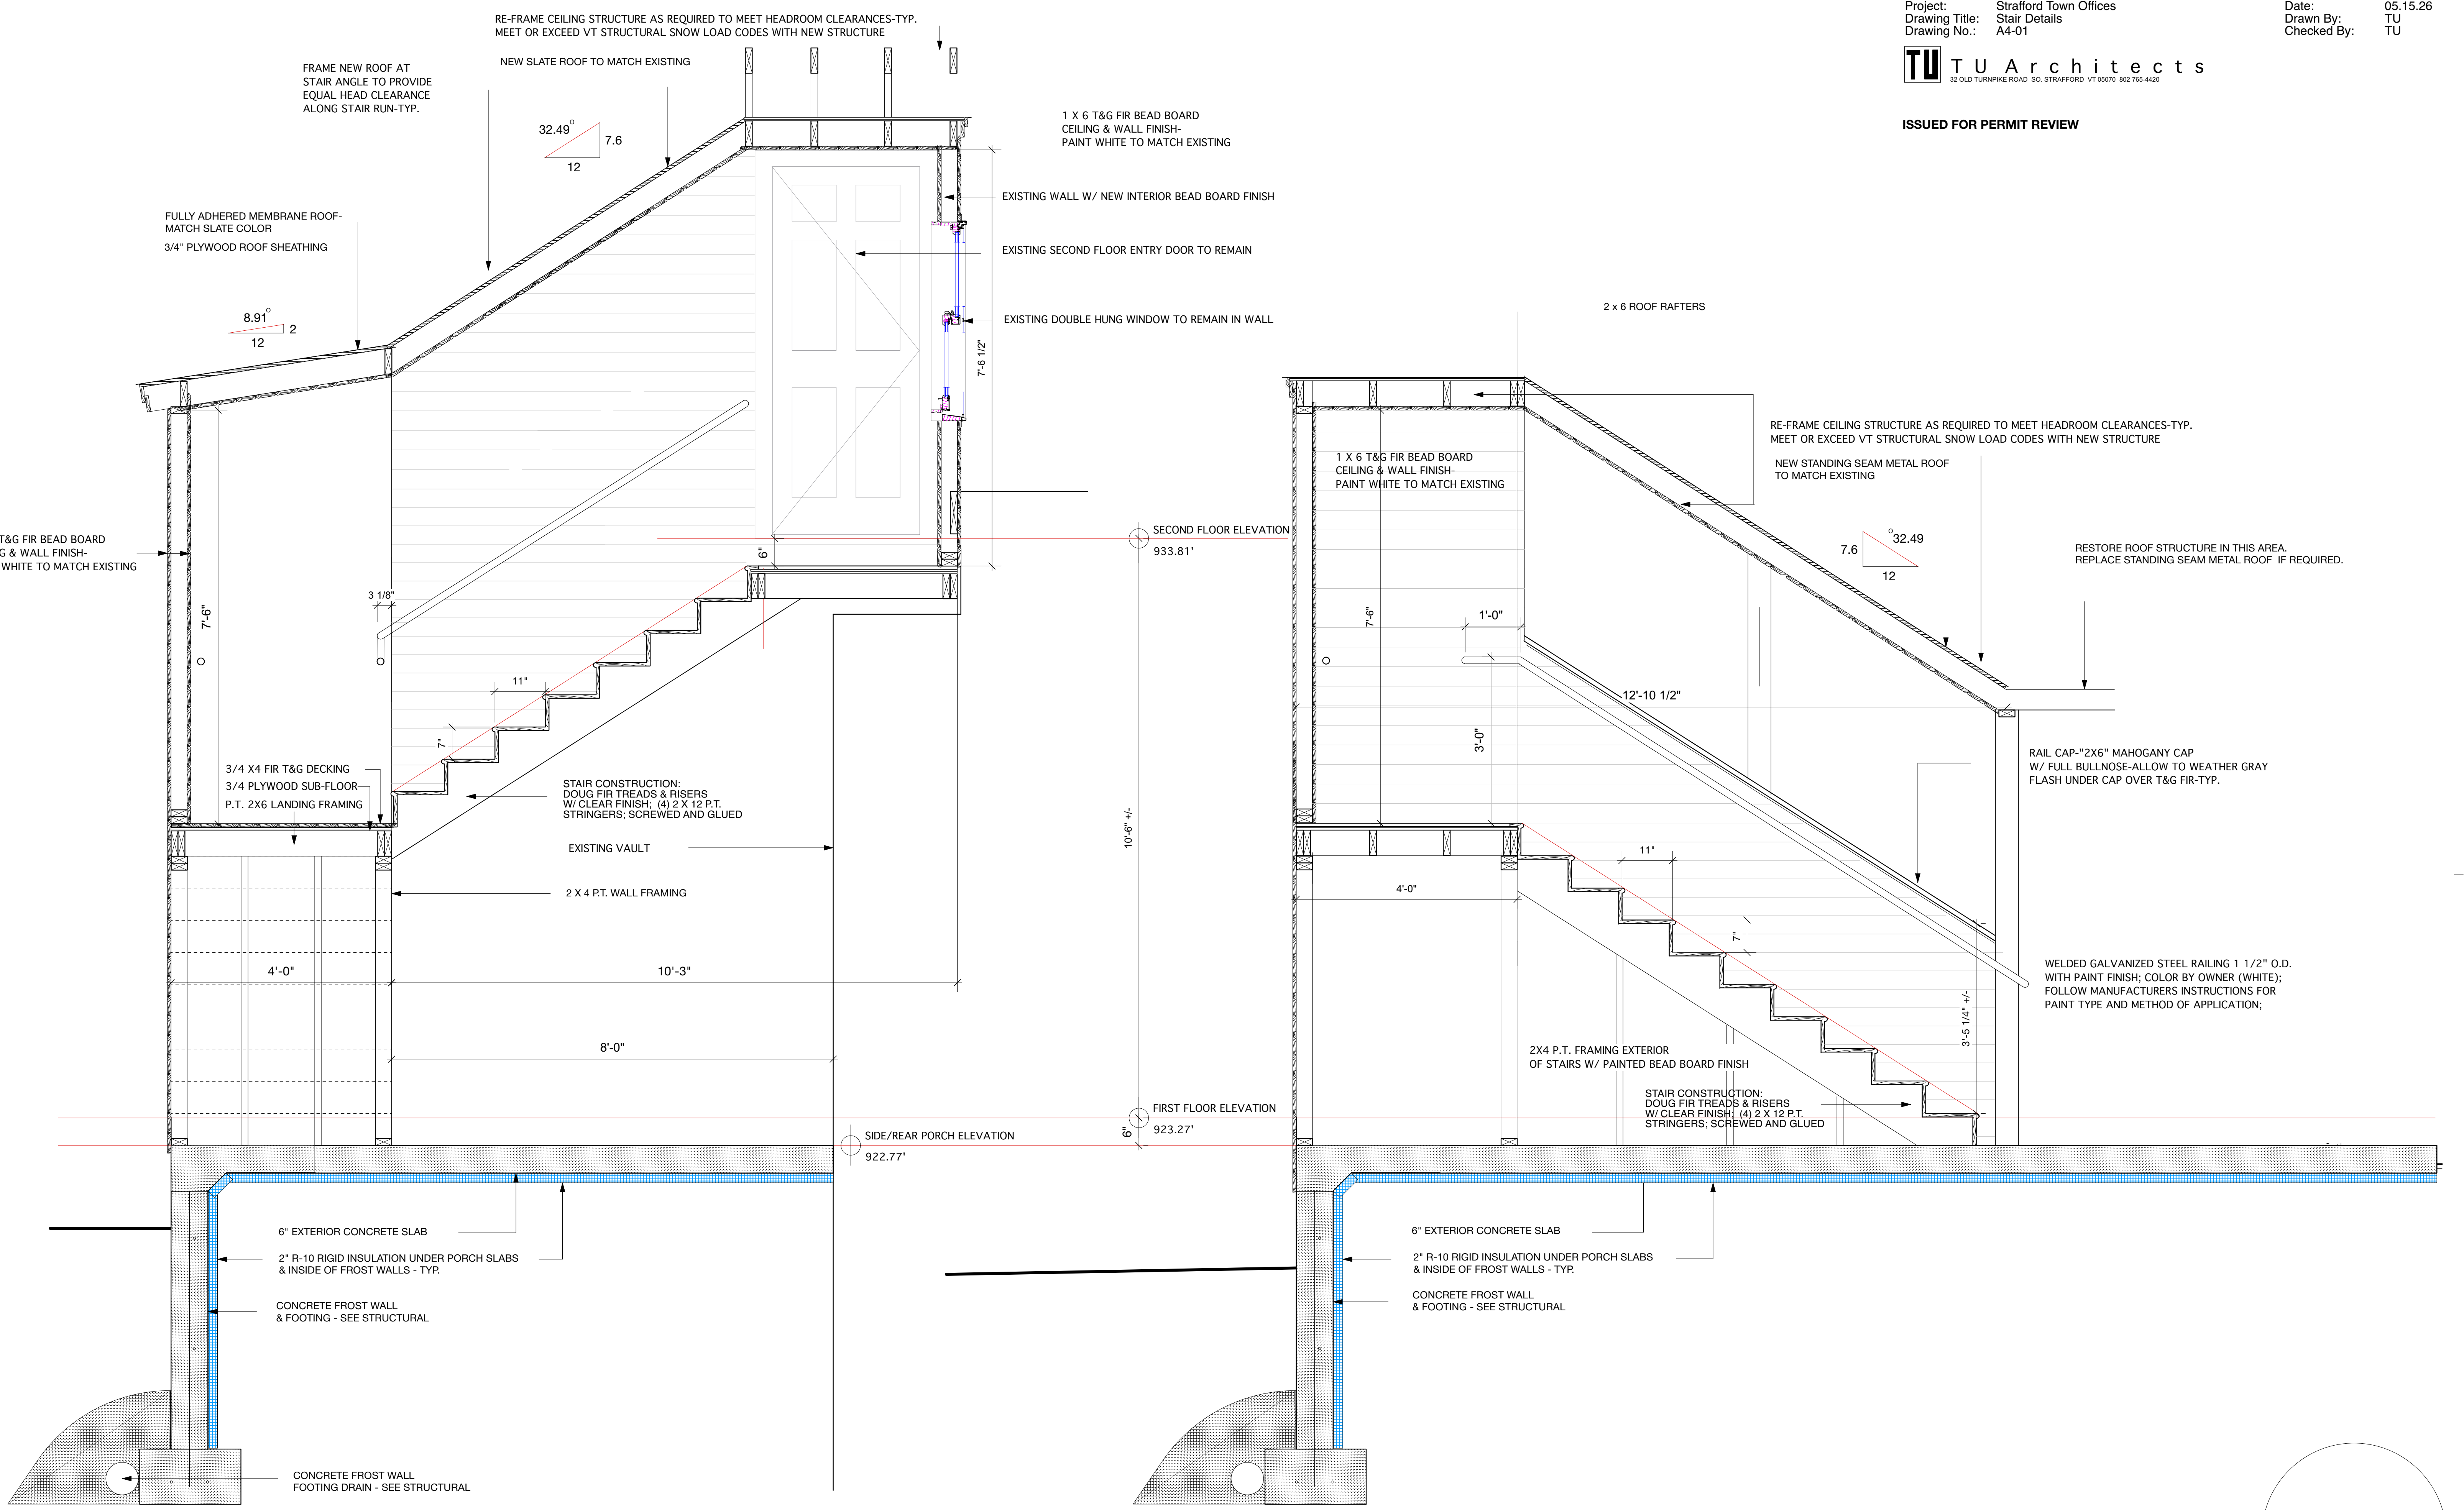

1. WALL SECTION ACROSS STAIR LANDING LOOKING EAST
 3/4" = 1'-0"

2. WALL SECTION ACROSS STAIR LANDING LOOKING NORTH
 3/4" = 1'-0"

A4-01